


MOUNT HAGGIN WMA

FRENCH CREEK FENCE


near ANACONDA, MT

FWP # 16-21

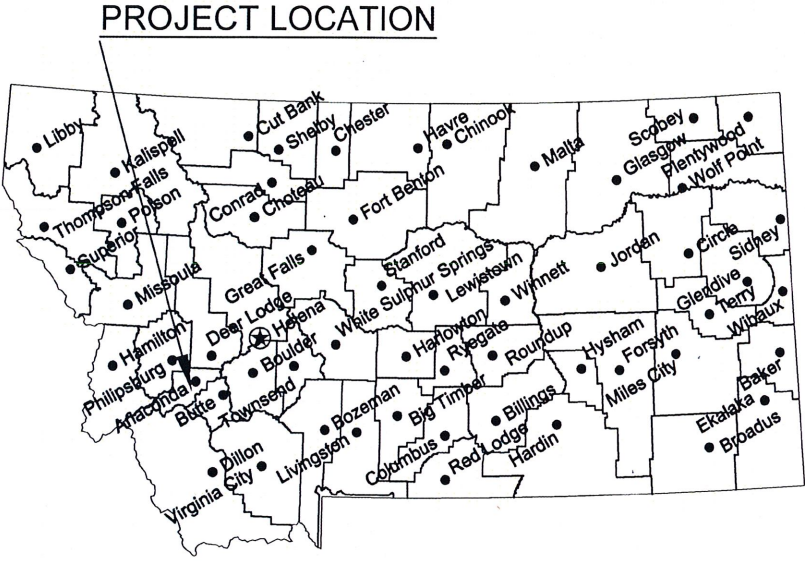

Location Map

No Scale

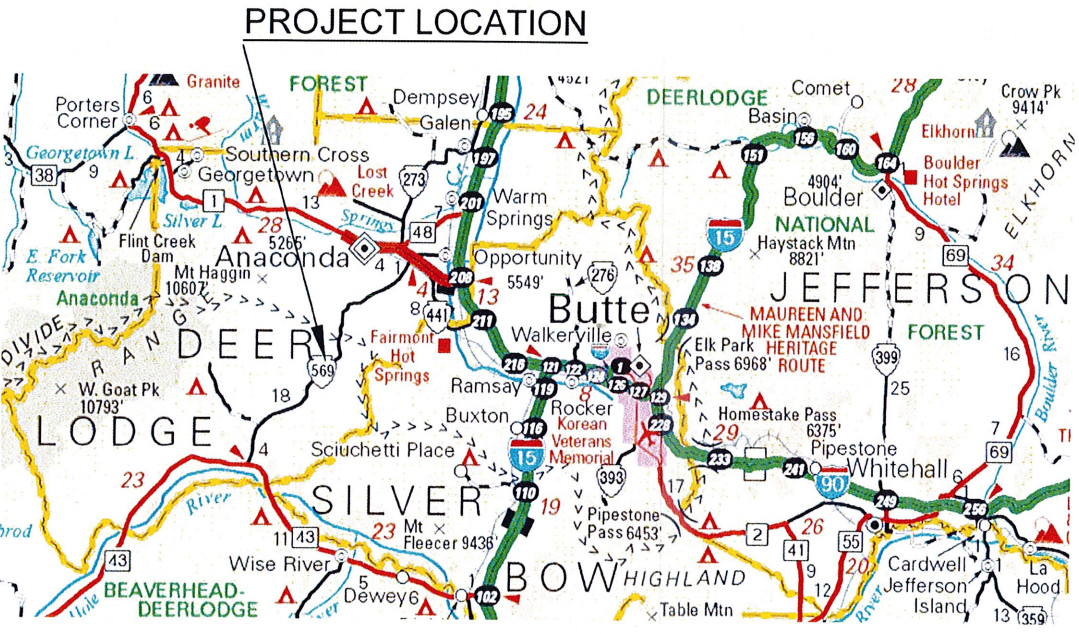

Vicinity Map

No Scale


**MONTANA FISH, WILDLIFE AND PARKS
DESIGN AND CONSTRUCTION BUREAU**

MAILING ADDRESS: PO BOX 200701
HELENA, MT 59620-0701
TEL 406.841.4000
FAX 406.841.4004
fwf.mt.gov/Doing Business/Design&Construction

PHYSICAL ADDRESS: 1522 9th AVENUE
HELENA, MT 59601

DRAWING INDEX

- SHEET 1 : COVER
- SHEET 2 : SITE MAP
- SHEET 3 : FOUR WIRE FENCE DETAILS
- SHEET 4 : LAY DOWN FENCE DETAILS

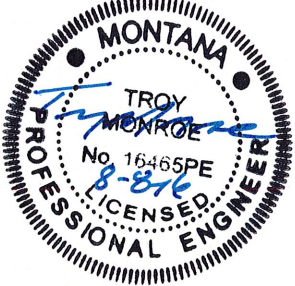


J. Kevin McDonnell	7.2016				
DRAWN BY:	DATE:	APPROVED BY:	DATE:	APPROVED BY:	DATE:
CHECKED BY:	DATE:	APPROVED BY:	DATE:	APPROVED BY:	DATE:



**Montana Fish,
Wildlife & Parks**

COVER
French Creek Fence near Anaconda, MT

SHEET: 1 of 4

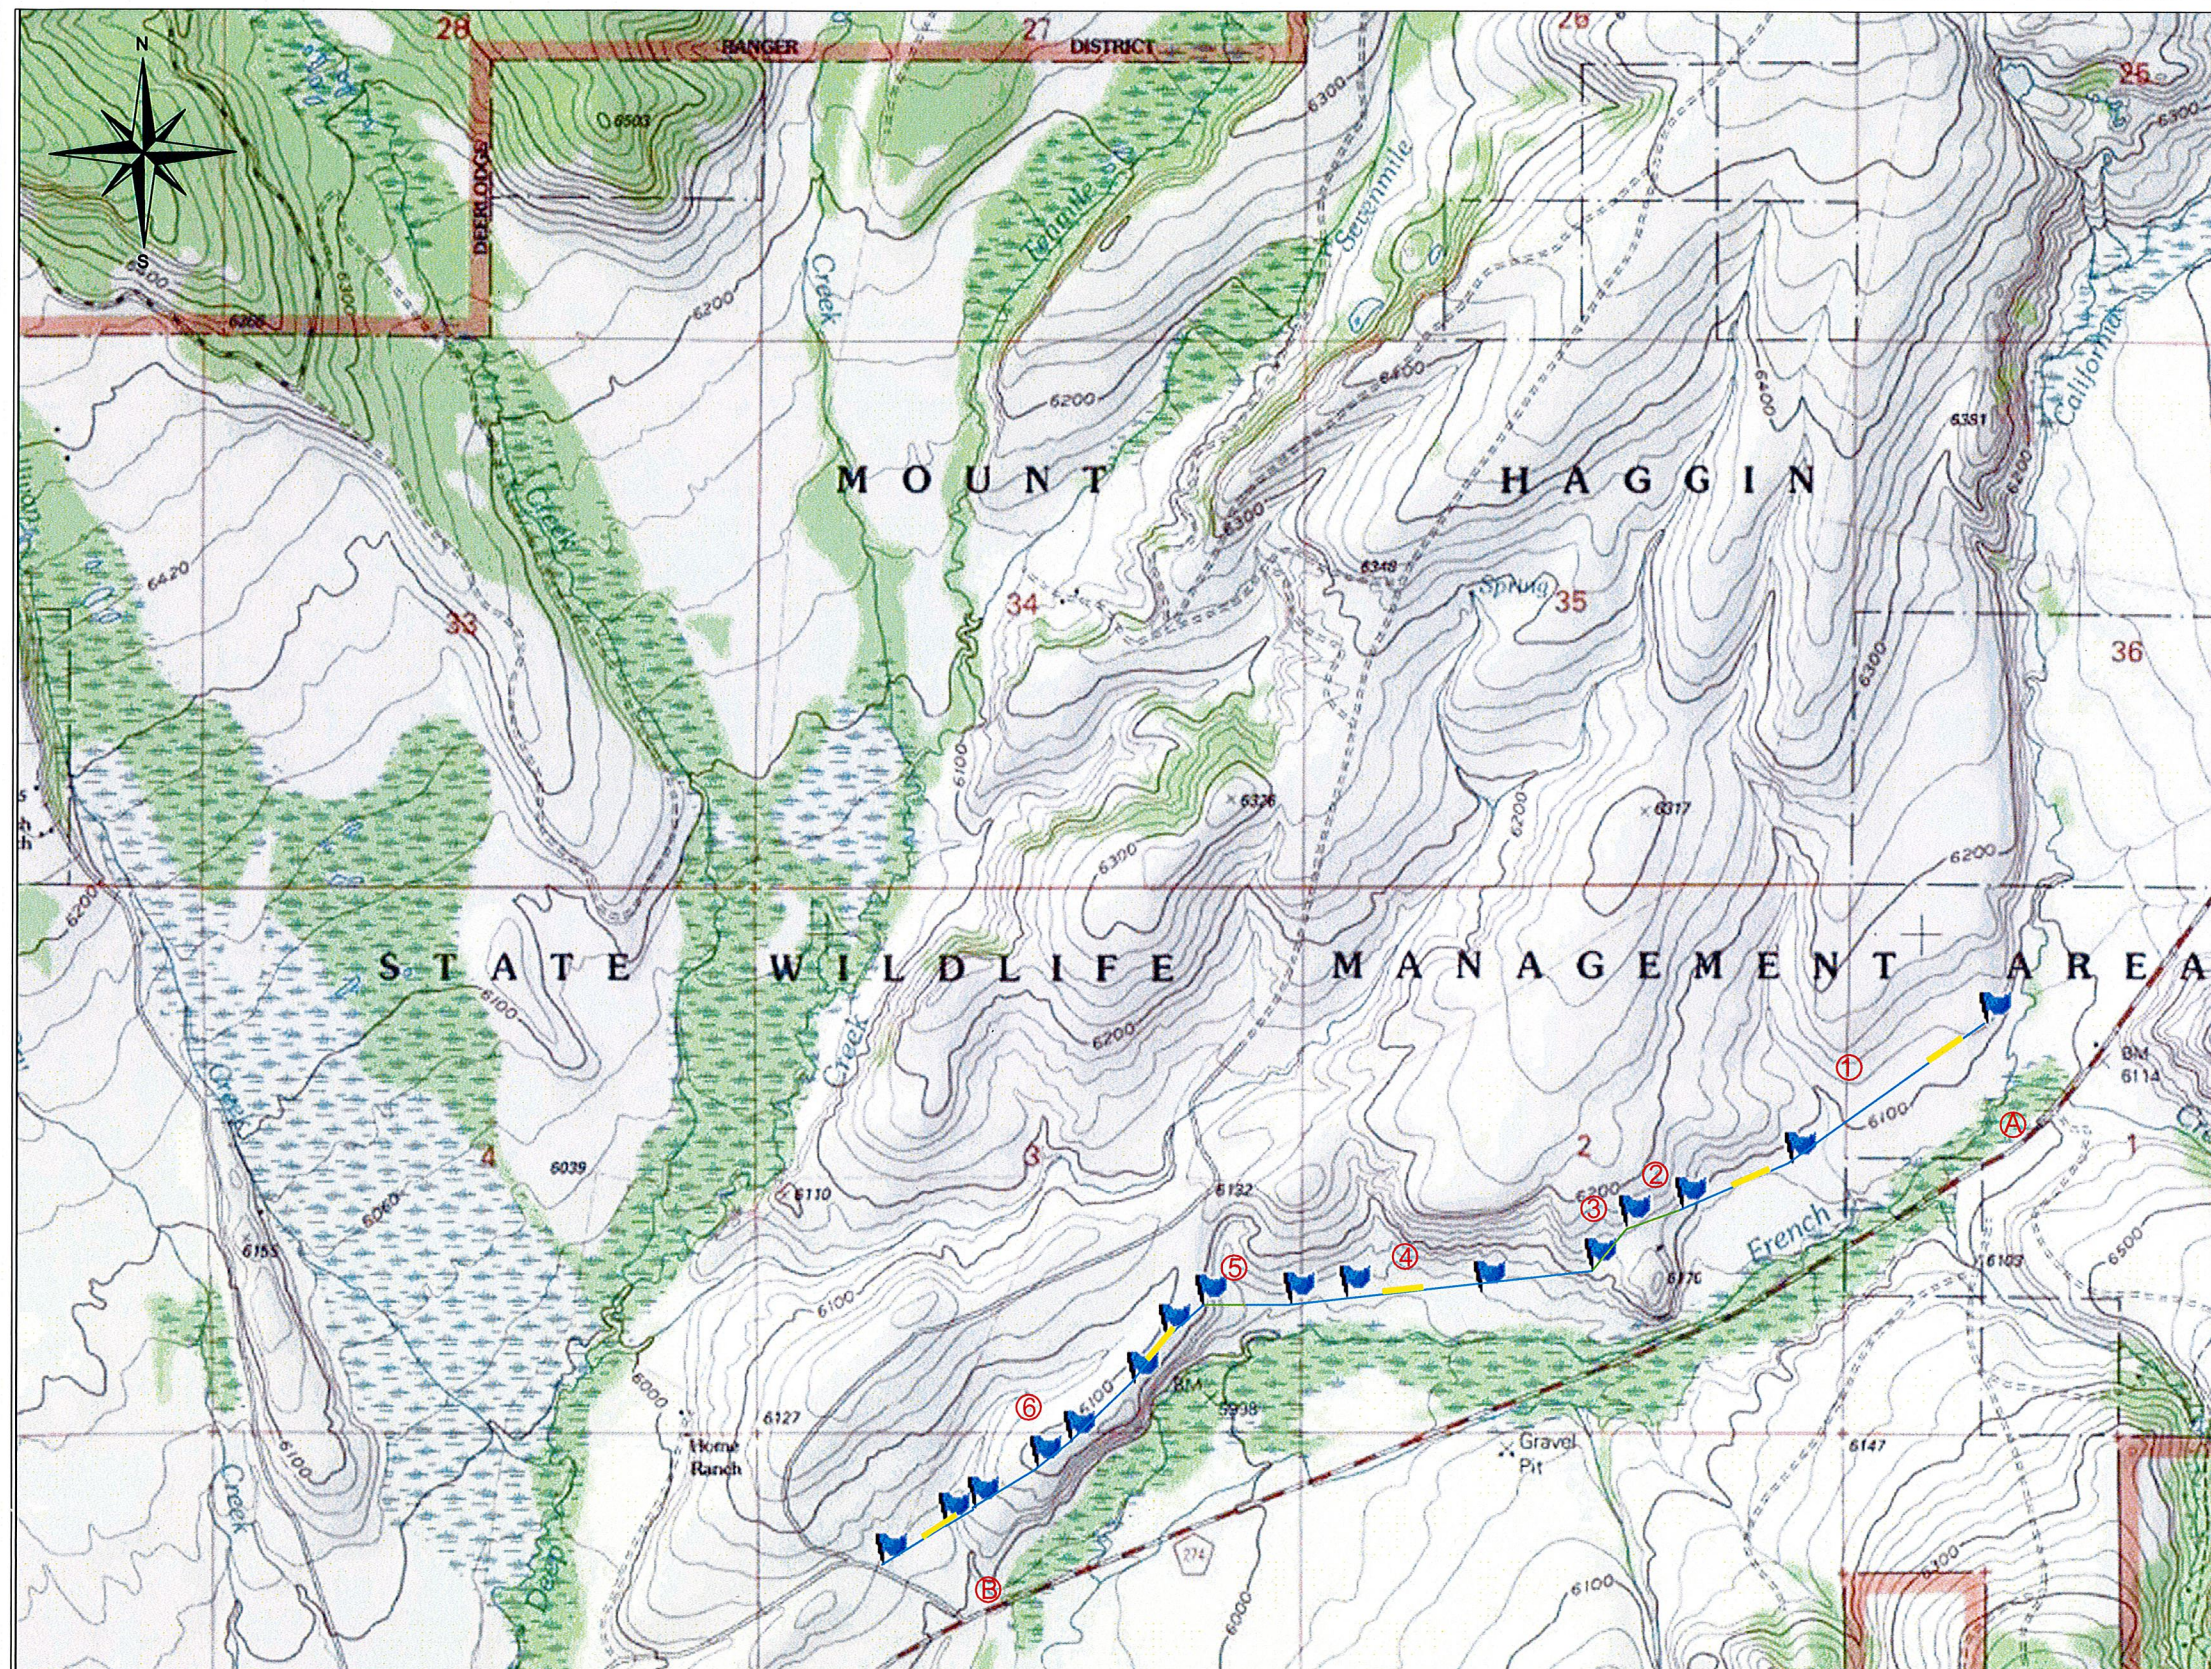

PROJECT NOTES

1. FENCE LOCATIONS WILL BE STAKED IN THE FIELD.
2. MOTORIZED ACCESS WILL BE ALLOWED ALONG DESIGNATED ROUTES. THE CONTRACTOR WILL BE REQUIRED TO STAY ON DESIGNATED ACCESS ROUTES, AND SUSPEND TRAVEL ON THOSE ROUTES IF THERE IS SUFFICIENT MOISTURE TO CAUSE RUTTING.
3. VERIFY FENCE TYPE FOR EACH SECTION.
4. SALVAGED FENCING MATERIAL SHALL BECOME THE PROPERTY OF THE CONTRACTOR AND DISPOSED OF IN A SAFE AND LEGAL MANNER.
5. THE ROAD ON THE SITE MAP HAS BEEN RECLAIMED AND A NEW ROAD CONSTRUCTED TO THE EAST OF THE ROAD SHOWN ON THE SITE MAP. THE FENCE REMOVAL INCLUDES ALL THE FENCE ALONG THE RECLAIMED ROAD BETWEEN POINTS A AND B. APPROXIMATELY 11,000 FT (670 RODS) .

FENCE TYPE BY SECTION :

ALL DISTANCES ARE APPROXIMATE

1. FOUR WIRE - 3502 FT (212 RODS)
2. LAY DOWN - 575 FT (35 RODS)
3. LAY DOWN - 535 FT (33 RODS)
4. FOUR WIRE - 3450 FT (209 RODS)
5. LAY DOWN - 415 FT (25 RODS)
6. FOUR WIRE - 4065 FT (247 RODS)

FENCE LEGEND

- FOUR WIRE FENCE
- LAY DOWN FENCE
- JACK LEG FENCE
- FOUR WIRE GATE


J. Kevin McDonnell	7.2016				
DRAWN BY:	DATE:	REVISED BY:	DATE:	APPROVED BY:	DATE:
CHECKED BY:	DATE:	APPROVED BY:	DATE:	APPROVED BY:	DATE:




**Montana Fish,
Wildlife & Parks**

SITE MAP
French Creek Fence, near Anaconda, MT


SHEET: 2
of 4

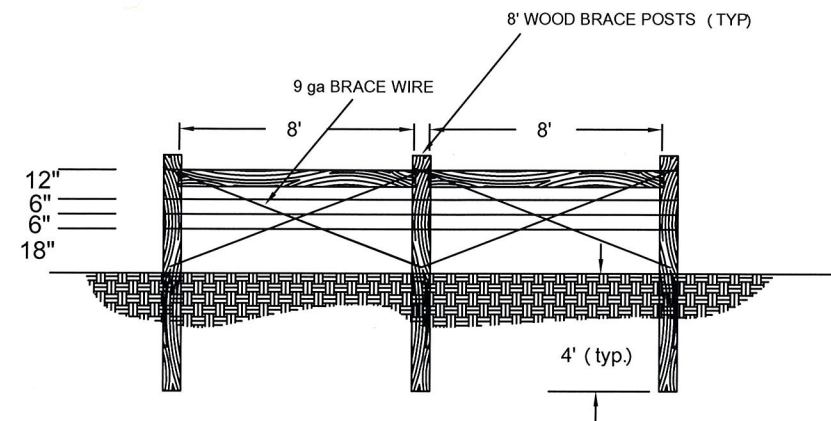


DOUBLE PANEL

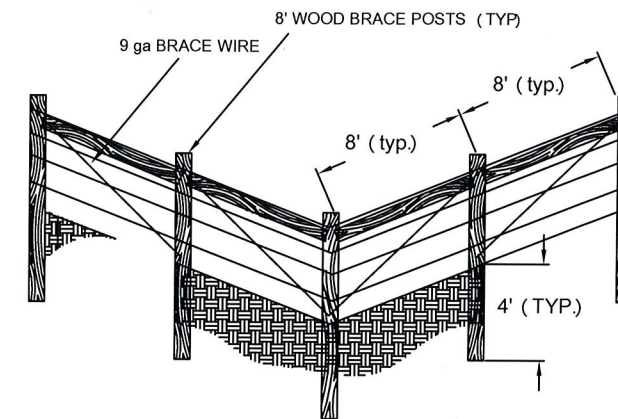


FIVE POST CORNER

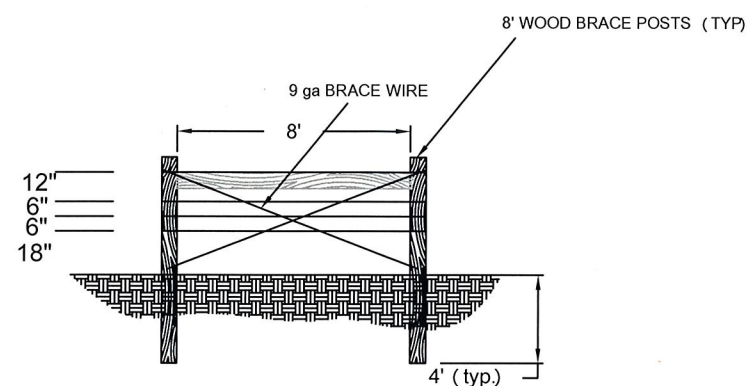


SINGLE PANEL

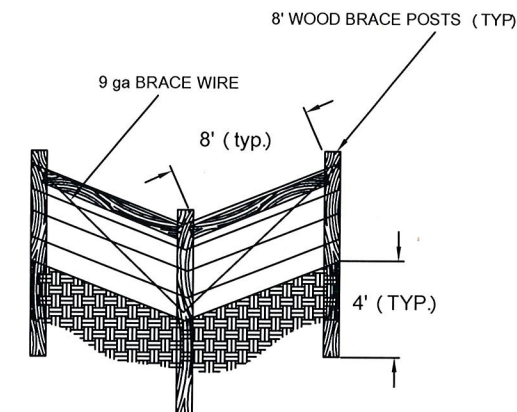

THREE POST CORNER

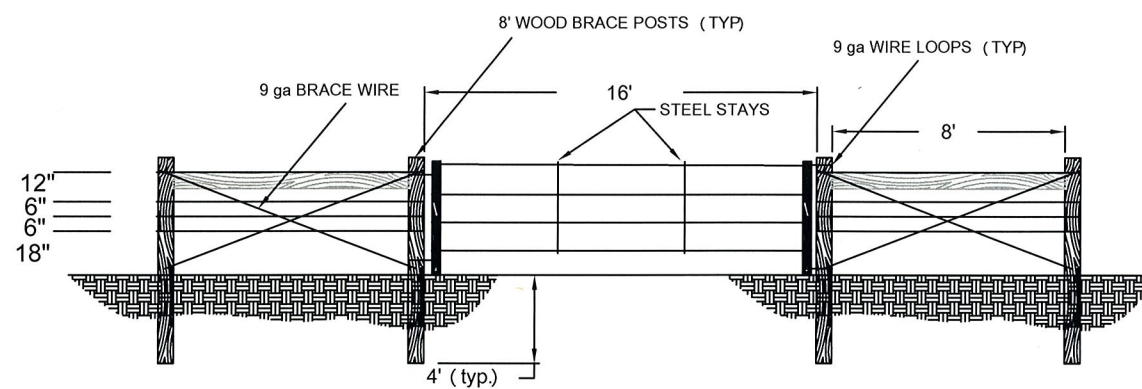

WIRE GATE

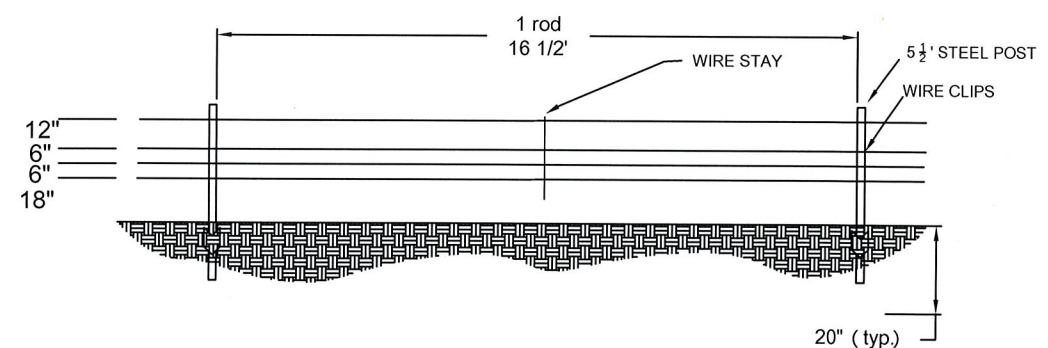

FOUR WIRE FENCE

TOP WIRE SHALL BE SMOOOTH (BARBLESS)
BOTTOM THREE WIRES SHALL BE BARBED

J. Kevin McDonnell	7.2016				
DRAWN BY:	DATE:	REVISED BY:	DATE:	APPROVED BY:	DATE:
CHECKED BY:	DATE:	APPROVED BY:	DATE:	APPROVED BY:	DATE:




**Montana Fish,
Wildlife & Parks**

FOUR WIRE FENCE DETAILS

French Creek Fence, near Anaconda, MT

SHEET: 3
of 4

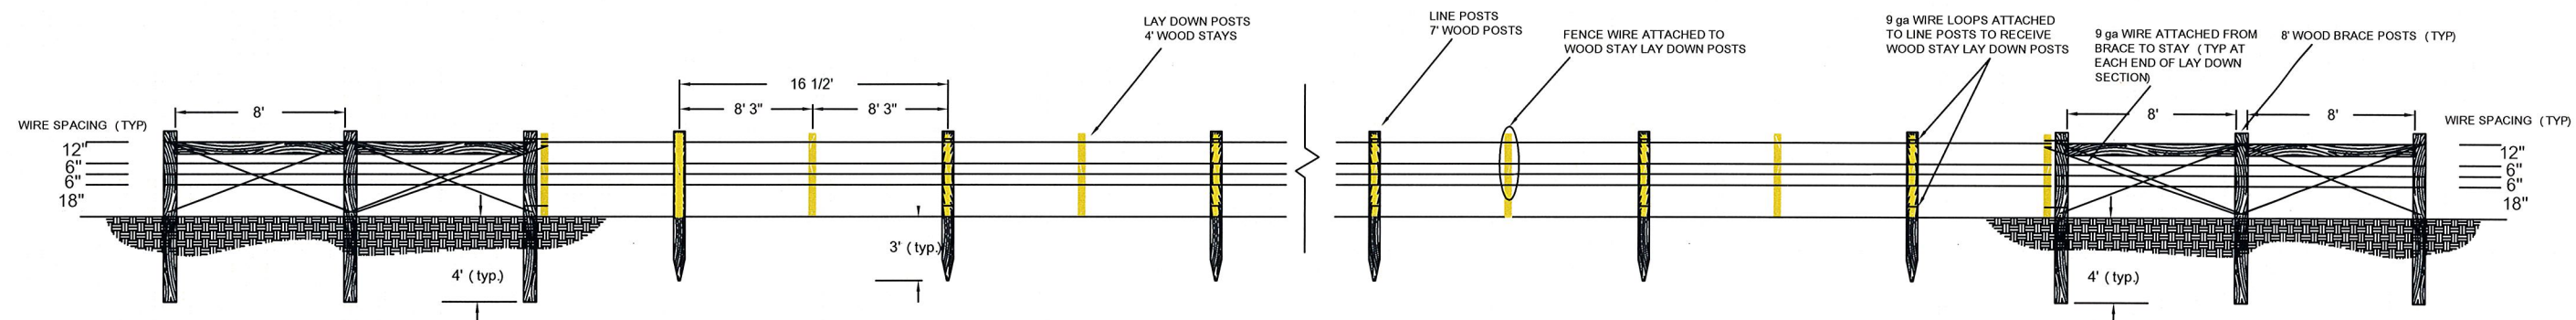

LAY DOWN FENCE SECTION

LAY DOWN FENCE SECTIONS SHALL BE NO MORE THAN 300' OR 18 RODS BETWEEN BRACES

TOP WIRE SHALL BE SMOOTH (BARBLESS)
BOTTOM THREE WIRES SHALL BE BARBED

J. Kevin McDonnell	7.2016				
DRAWN BY:	DATE:	REVISED BY:	DATE:	APPROVED BY:	DATE:
CHECKED BY:	DATE:	APPROVED BY:	DATE:	APPROVED BY:	DATE:



**Montana Fish,
Wildlife & Parks**

LAY DOWN FENCE DETAILS
French Creek Fence, near Anaconda, MT

SHEET: 4
of 4